


**GENERAL NOTE:**  
ALL DIMENSIONS TO BE VERIFIED ON SITE PRIOR TO MANUFACTURE.  
ANY CORE HOLES OR CHASING REQUIRED ARE TO BE APPROVED BY CENTER MANAGEMENT.  
UNIT TO BE CONSTRUCTED FROM 16 / 18MMTHK PARTICLE BOARD(UNLESS OTHERWISE SPECIFIED) WITH SELECTED FINISH AS SPECIFIED.  
WHERE PAIN FINISH IS SPECIFIED MDF BOARD SHALL BE USED.  
ADJUSTABLE SHELVES TO BE SUPPORTED ON SILVER/BRASS FINISH STUDS HOWARD SILVER TYPE 128B & ALL HOLES TO HAVE BRASS SLEEVE INSERTS HOWARD SILVER TYPE 129B(ABOVE EQUIVALENT ITEMS TO BE APPROVED.  
SHOPFITTER TO CONFIRM ELECTRICAL AND PLUMBING REQUIREMENTS WITH NOMINATED CONTRACTORS.  
IT IS THE SHOPFITTER'S RESPONSIBILITY TO ENSURE THAT ALL UNITS/JOINERY WHEN CONSTRUCTED IS STABLE AND SAFE FOR THE PURPOSE DESIGNED.  
ANY QUERIES SHOULD BE DIRECTED TO HMS DESIGN FOR CLARIFICATIONS.  
ALL WORKS TO BE IN COMPLIANCE WITH BCA & RELEVANT AU STD'S.

**BCA NOTES:**  
NEW WALL WITH PAINT FINISH AS SPECIFIED TO COMPLY WITH C1.10A OF BCA AS APPLICABLE  
VENTILATION/MECHANICAL EXHAUST VENTILATION SYSTEM TO KITCHEN AS REQUIRED TO COMPLY WITH AS1668.1-1998 AND AS 1668.2-1991 AND 2011 PART J5 OF BCA.  
CEILING AREAS TO COMPLY WITH SPEC'S IN COMPLIANCE WITH C1.10A OF BCA AS SHOWN  
NEW INDIVIDUAL CONTROLLED AIR CONDITIONING UNITS SHALL HAVE THERMOSTATICALLY CONTROLLED AND CAPABLE OF BEING INACTIVATED WHEN NOT OCCUPIED, AND CONTROLLED BY TIME SWITCH IN ACCORDANCE WITH J6 OF BCA 2011

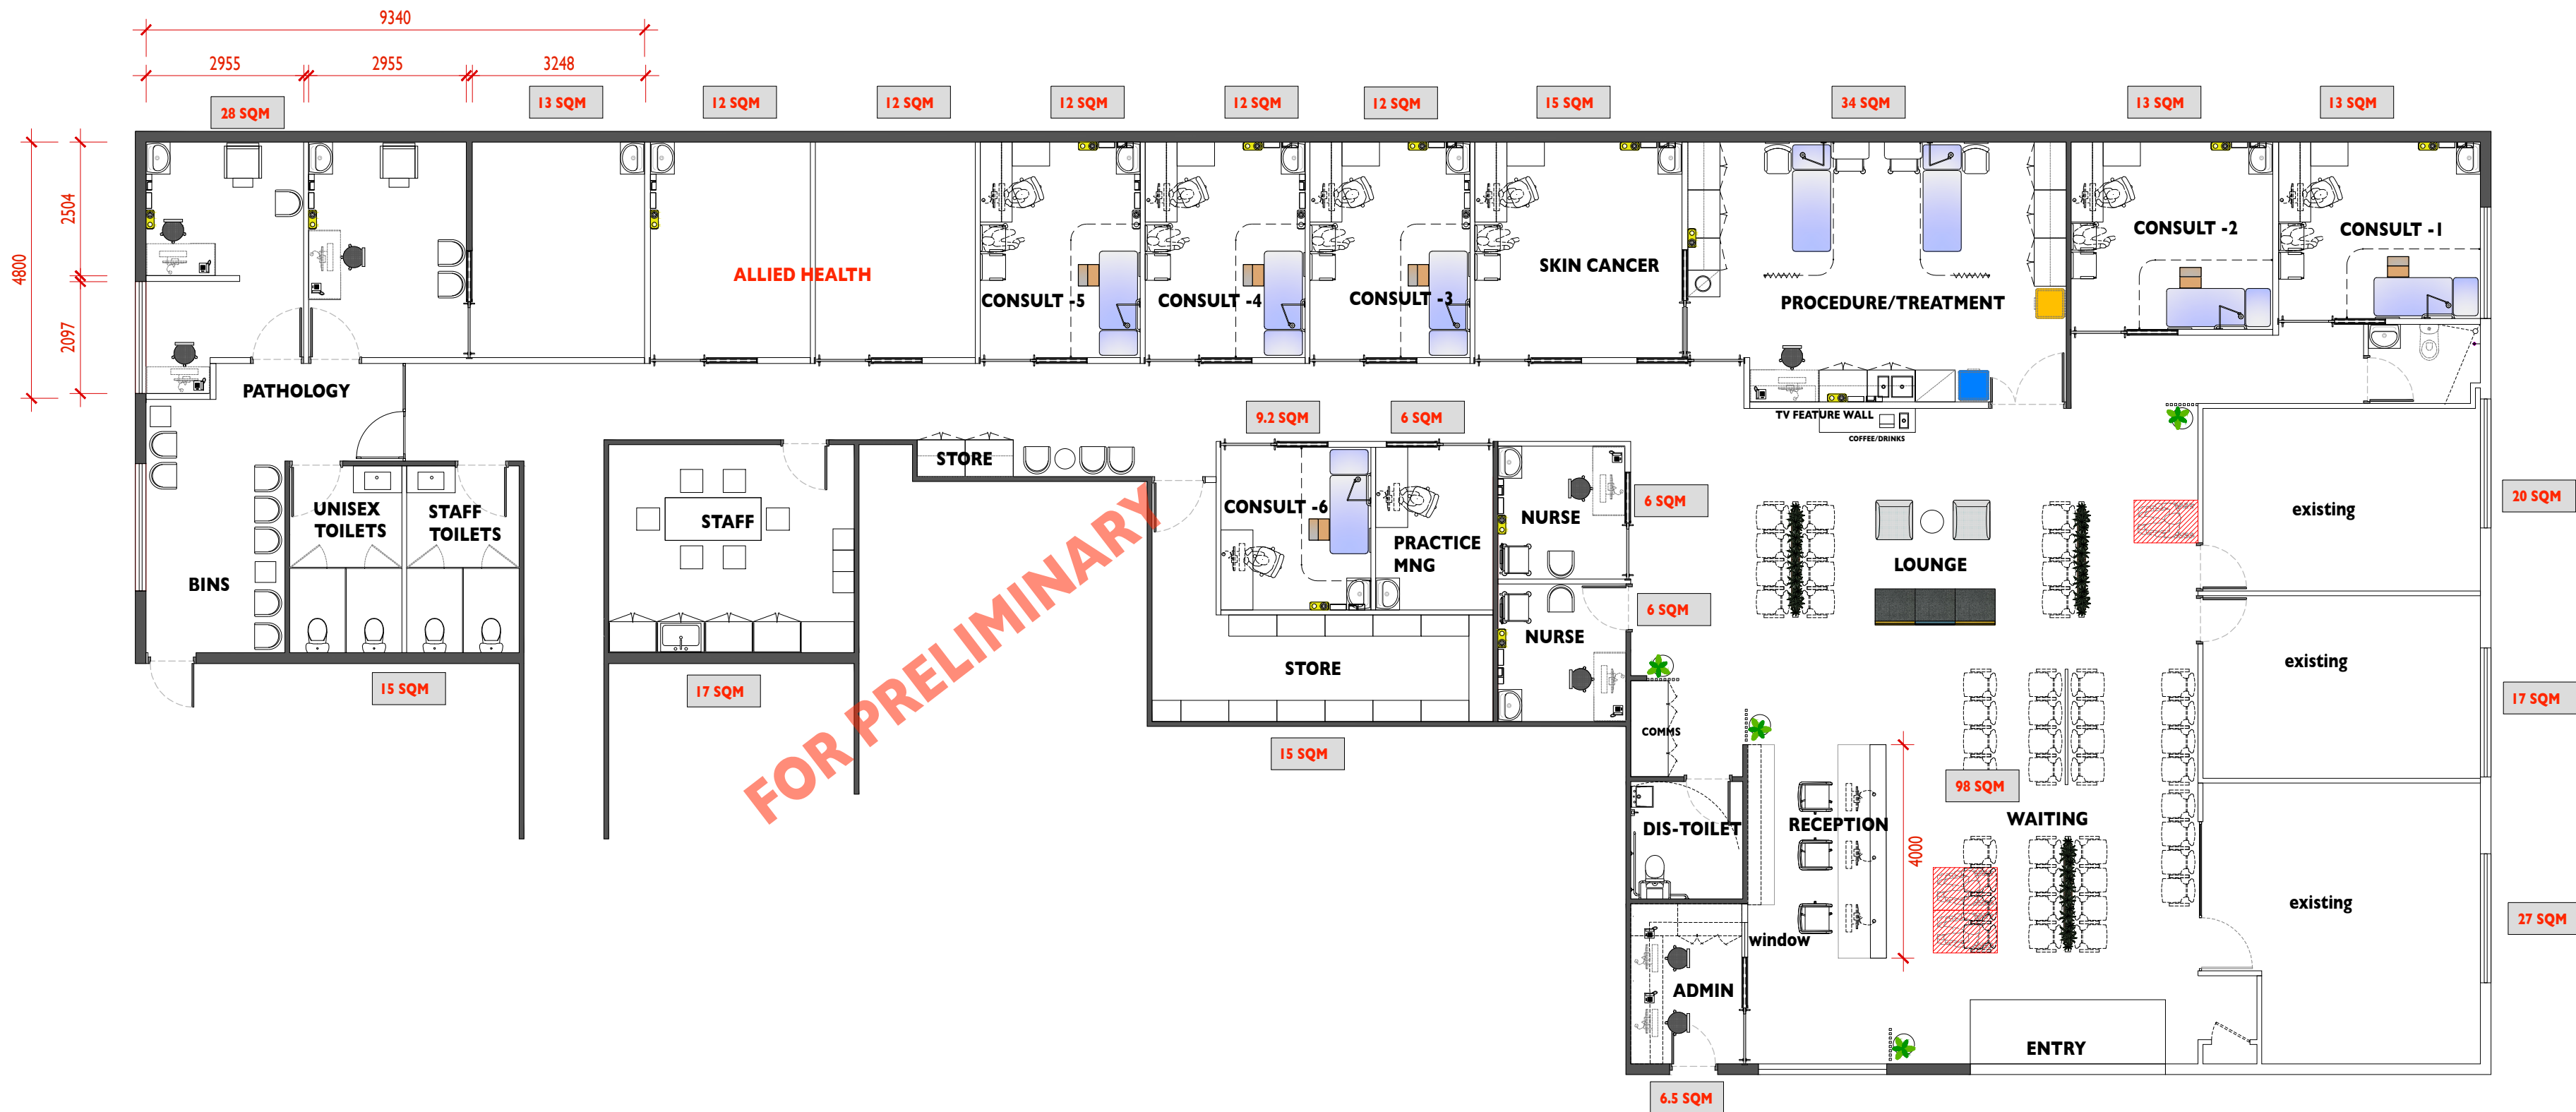

FOR PRELIMINARY



MULLION CLOSE, HORNSBY HTS. NSW 2077  
PH: 0415 862 955.  
HMSDESIGN/AKT PROJECTS (ABN: 14054 131 275)  
is the owner of the copyright subsisting in these drawing Plans, Designs & Specifications. They must not be used, reproduced or copied in whole or in part nor may the information's, ideas & concepts therein contained (which are confidential) be disclosed to any person without prior consent of the owner.

Project : **TORONTO DOCTORS**  
Client :  
Address :

Drawing Status: GA PLAN

Drawn By: mkt

Drawing No: P2-01

Scale: as shown @ A2

Dwg Date: 19-10-20

Job No: CTMC-2017140

Revision: B

5	12-11-20	E	FOR PRELIM
4	11-11-20	D	FOR PRELIM
3	09-11-20	C	FOR PRELIM
2	03-11-20	B	FOR PRELIM
1	19-10-20	A	FOR PRELIM

Issue Date: Revision: Notes: LANDLORD/COUNCIL

Use figured dimensions in preference to scale.  
All dimensions to be verified and checked on site

FOR PRELIMINARY